


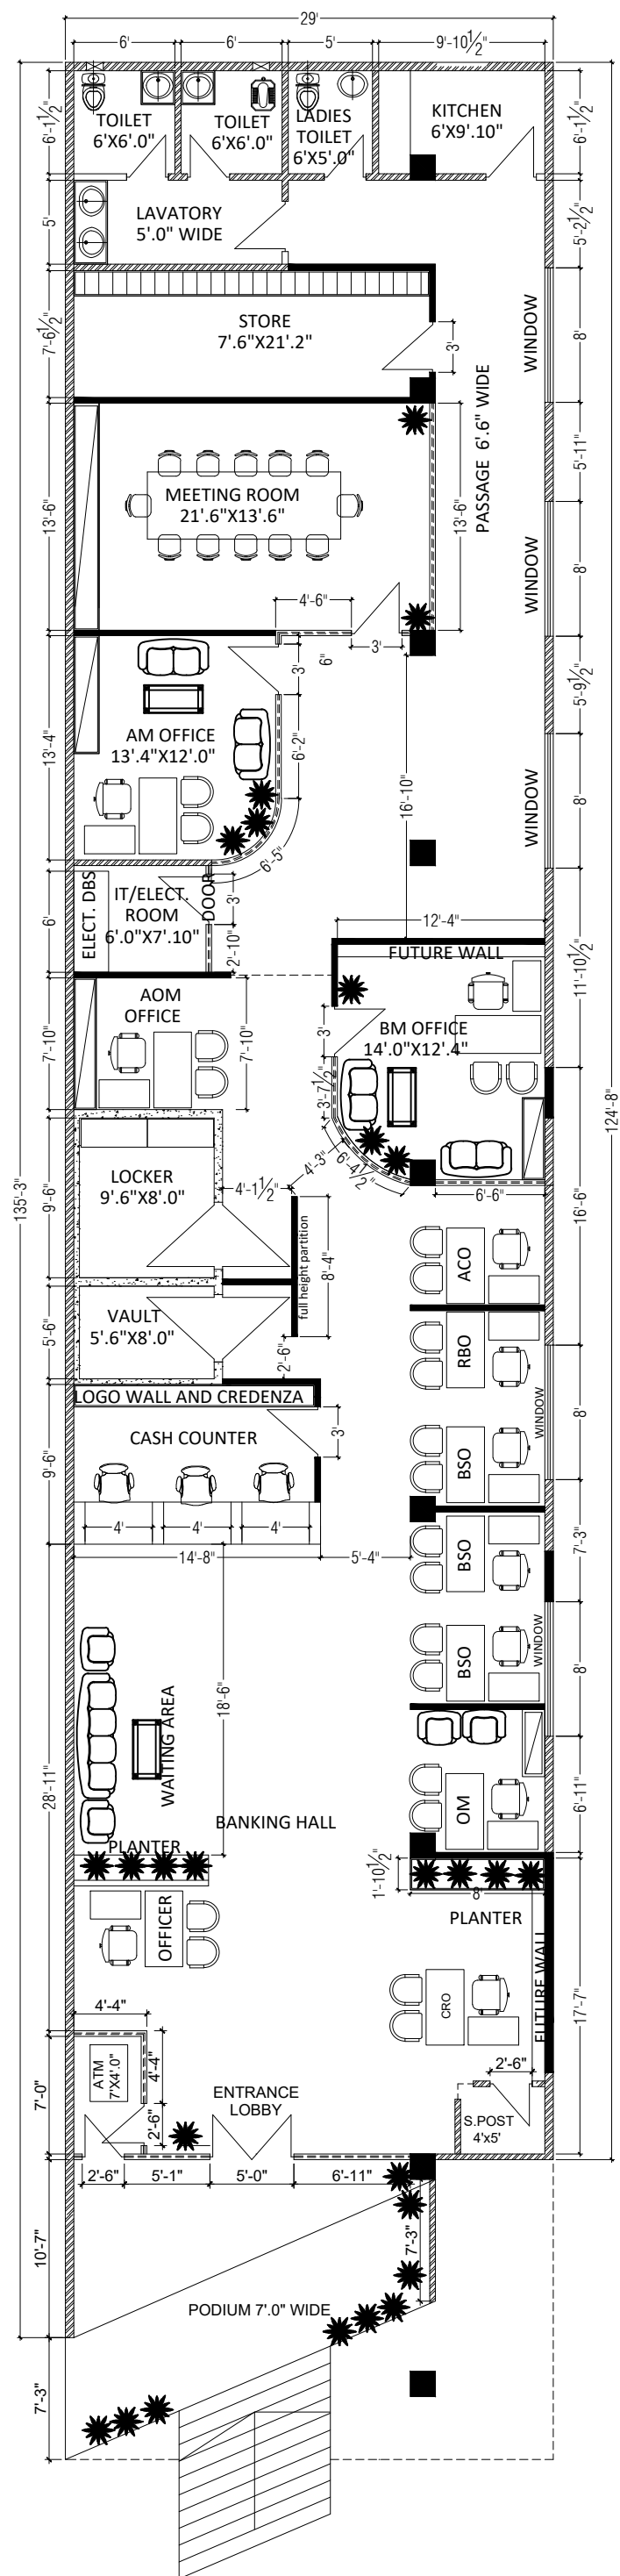

GROUND FLOOR
MAIN BRANCH MANSERA
AREA 3780.00 Sqft