


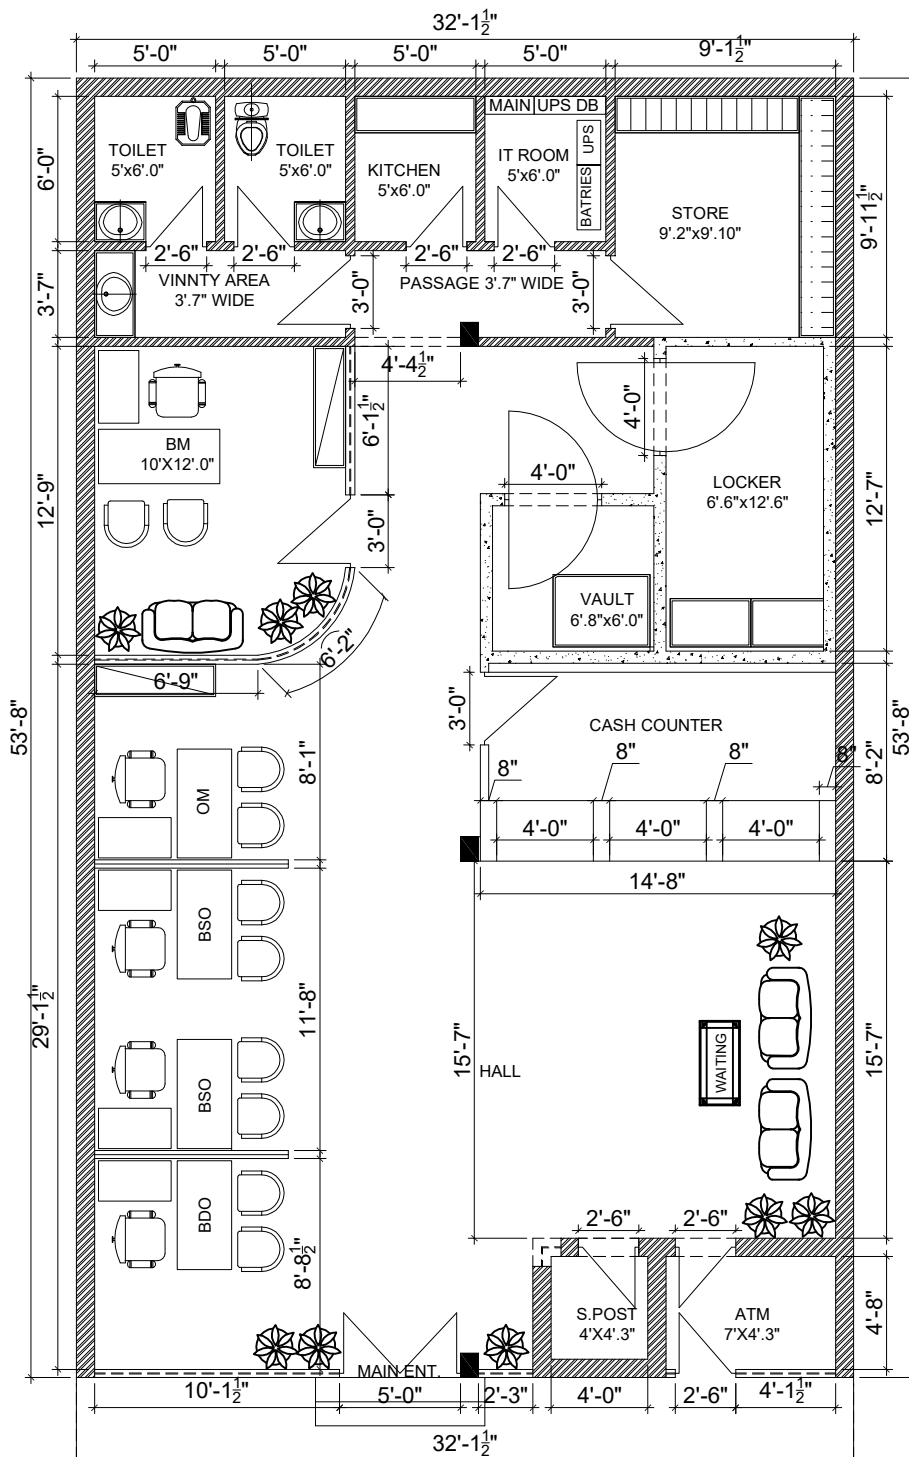

GROUND FLOOR
AREA 1780 sqf

BOK TOPI BRANCH